

BYGGLOVSHANDLINGAR

PROJEKTNUMMER
P14_2025

DATUM
2025.12.12

INIT

REV
2026.02.9

FASTIGHET:
SVEDALA 103:12

ADRESS FASTIGHET:
MALMÖVÄGEN 59


BYGGHERRE:
NIKOLAS FORSBERG

RITNING: PLAN

SKALA 1:100

A3

A-40.1-001

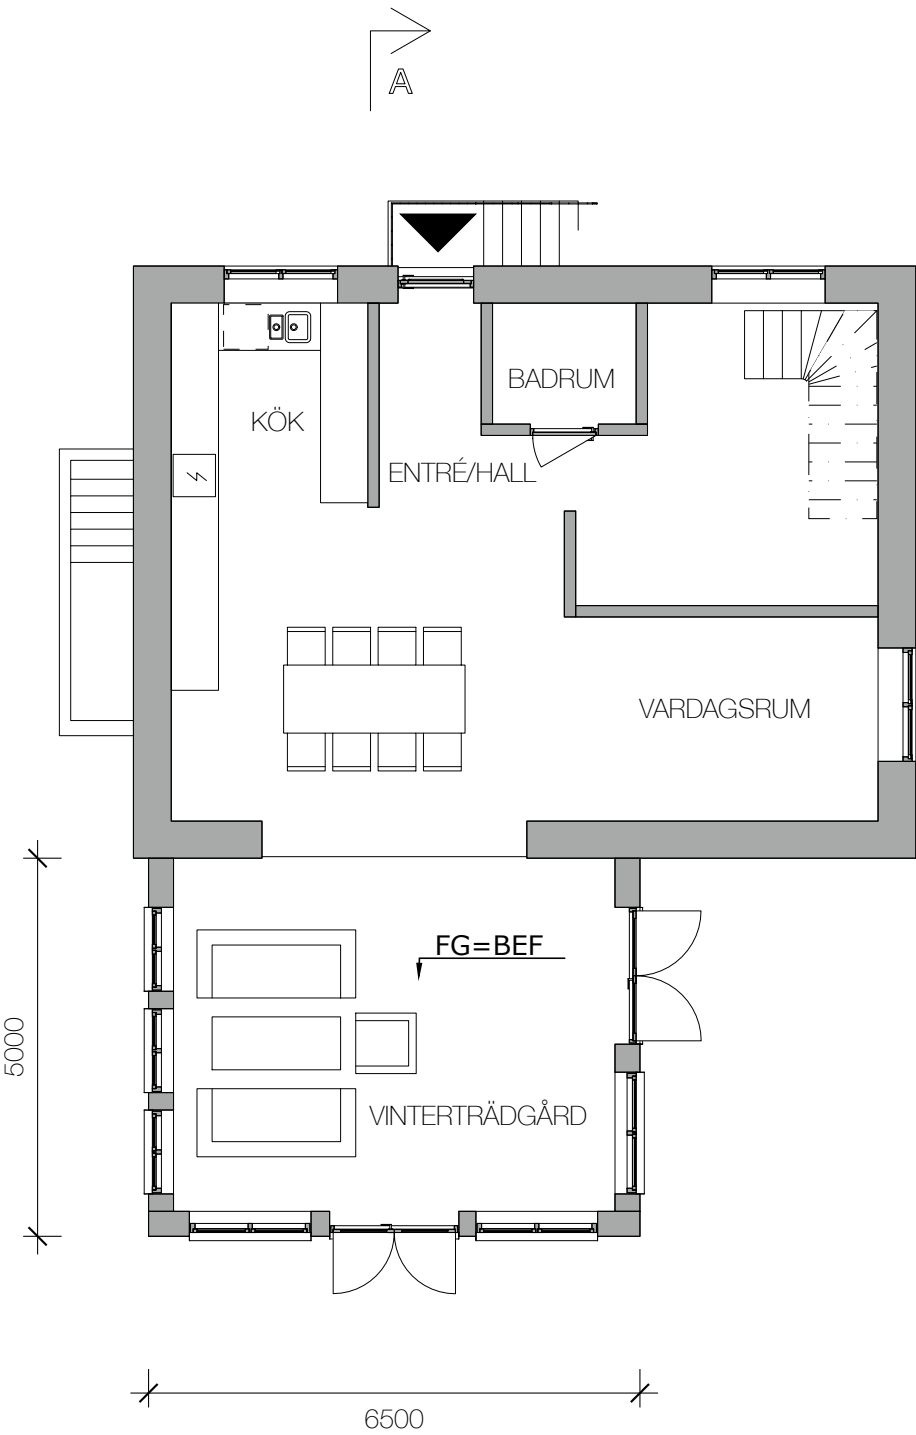

1 PLAN
skala 1:100