


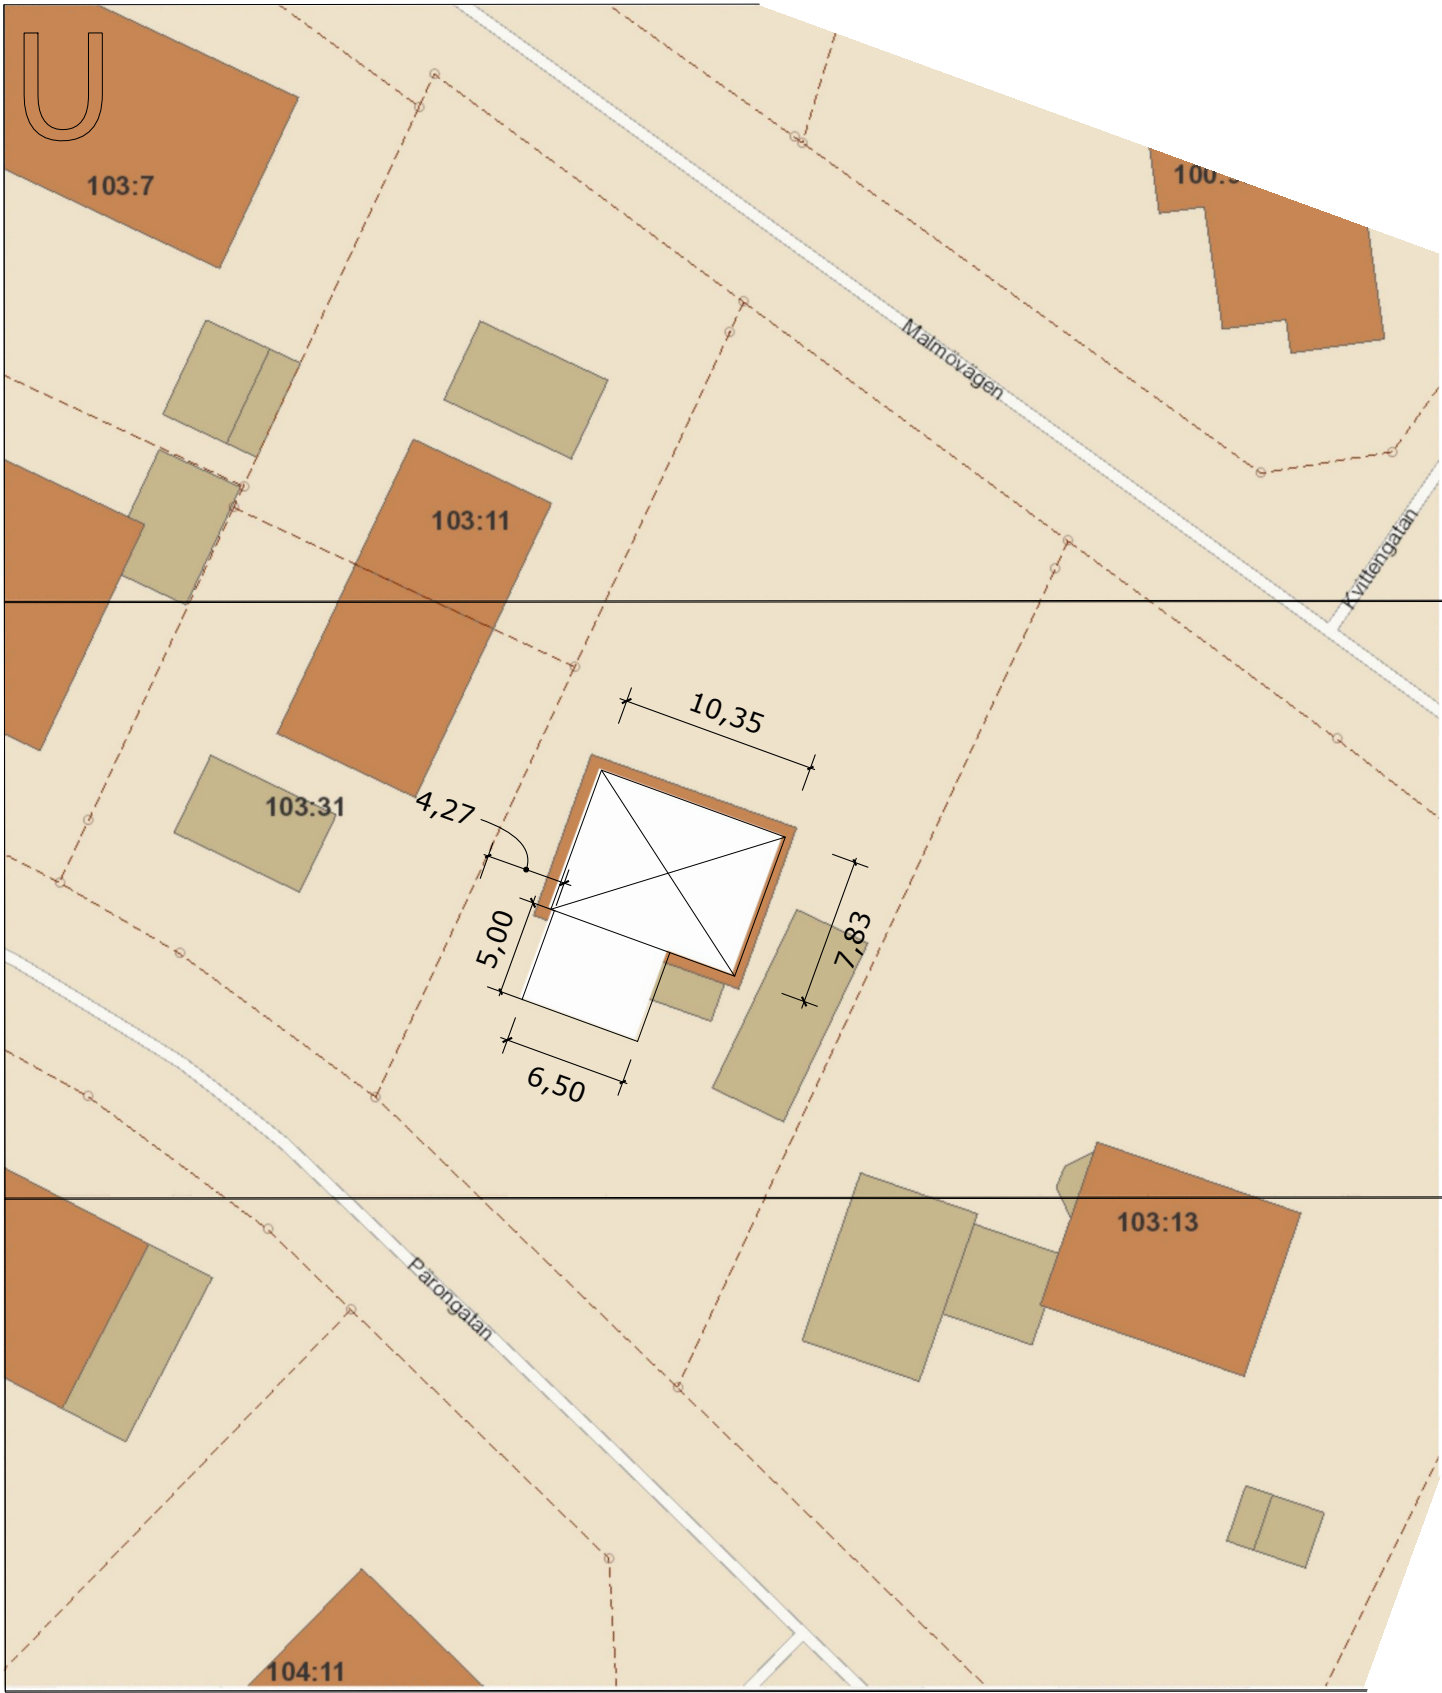

Skala 1:400

0 5 10 20 m

4 december

SVEDALA 103:12



SIT PLAN

skala: 1:400



BYGGLOVSHANDLINGAR

PROJEKTNUMMER P14_2025	DATUM 2026.02.9
INIT	REV

FASTIGHET:
SVEDALA 103:12

ADRESS FASTIGHET:
MALMÖVÄGEN 59

BYGGHERRE:
NIKOLAS FORSBERG

RITNING: PLAN

SKALA 1: 400	A3
---------------------	----

A-01.1-001