




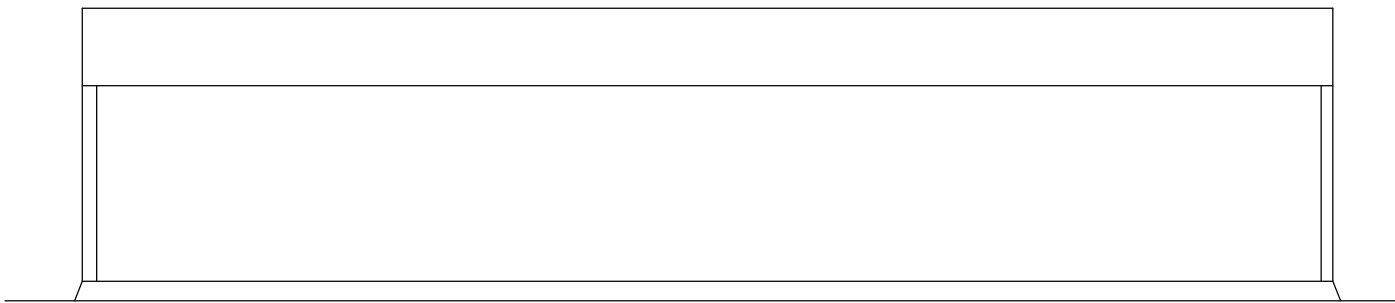


LÅNGSIDA

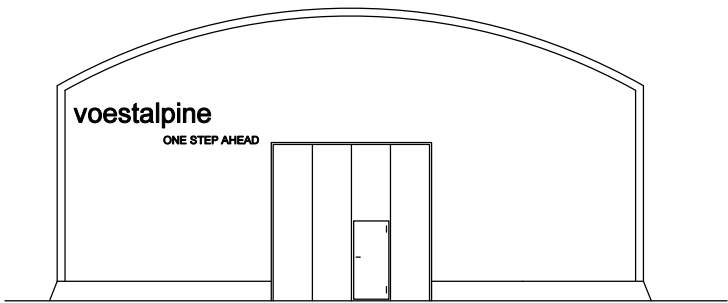

GAVEL MED PORT

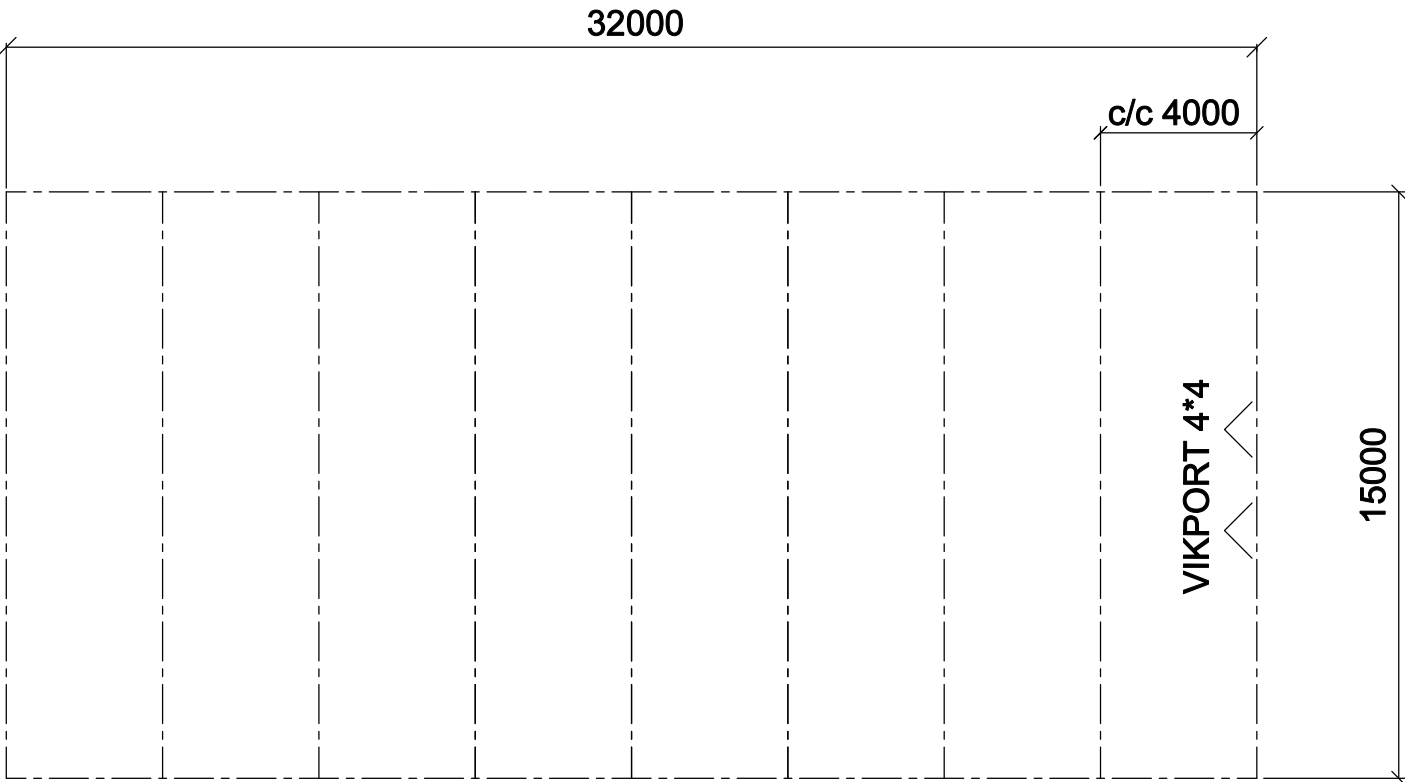

PLAN

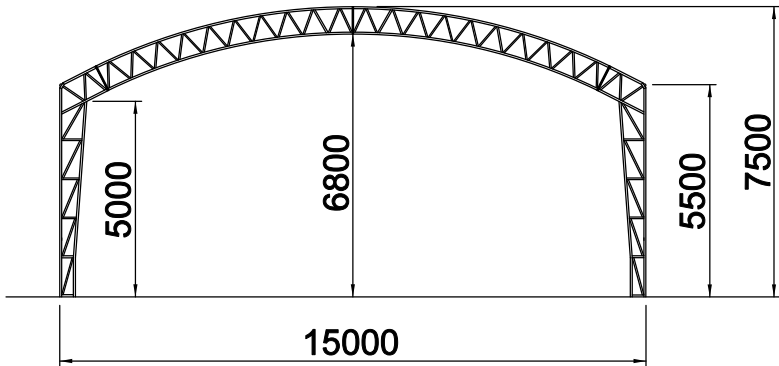

SEKTION

A		LOGOTYPE ÄNDRAD OCH FLYTTAD		HAM		2008-06-04	
ISSUE		REVISIONS		SIGN		CHECKED	DATE
VOESTALPINE ROTEC FILEN 3, HALMSTAD PMH-HALL 15x32x5,0 M PLAN, FASADER OCH SEKTION				SCALE 1:200			
				DRAWN HAM		CONSTR.	
				OUR REF.			
				CHECKED		APPROVED	
pmh PMH INTERNATIONAL AB Sweden Box 1514 S-271 00 YSTAD Tel. 0411-138 00 Telefax 0411-17413 Box 145 S-182 51 STOCKHOLM Tel. 08-753 33 25 Telefax 08-753 08 02				YSTAD 2008-05-26			
				THIS DRAWING WILL REMAIN THE PROPERTY OF PMH AND MUST NOT BE COPIED OR DISCLOSED TO ANY THIRD PARTY WITHOUT WRITTEN CONSENT.			
						2232-1A	
				PROJECT NO.		DRAWING NO.	